

6500 SQUARE FEET - DIVISIBLE

909 E Tremont Ave

Bronx, NY 10460

Brand New Construction



THREE THINGS TO KNOW

- 1) Great Neighborhood Location
- 2) 84' Front
- 3) Close Proximity to Southern Boulevard

NEIGHBORS INCLUDE:




Other Neighboring retailers include a Wine and Liquor store, Pharmacies, Delis and Medical Groups

Rick Stassa
rick@emeraldcpn.com
646-960-6800
www.emeraldcpn.com



All information furnished herein is from sources deemed reliable. No warranty or representation is made to the accuracy thereof and it is submitted subject to errors, omissions and/or changes without notice.

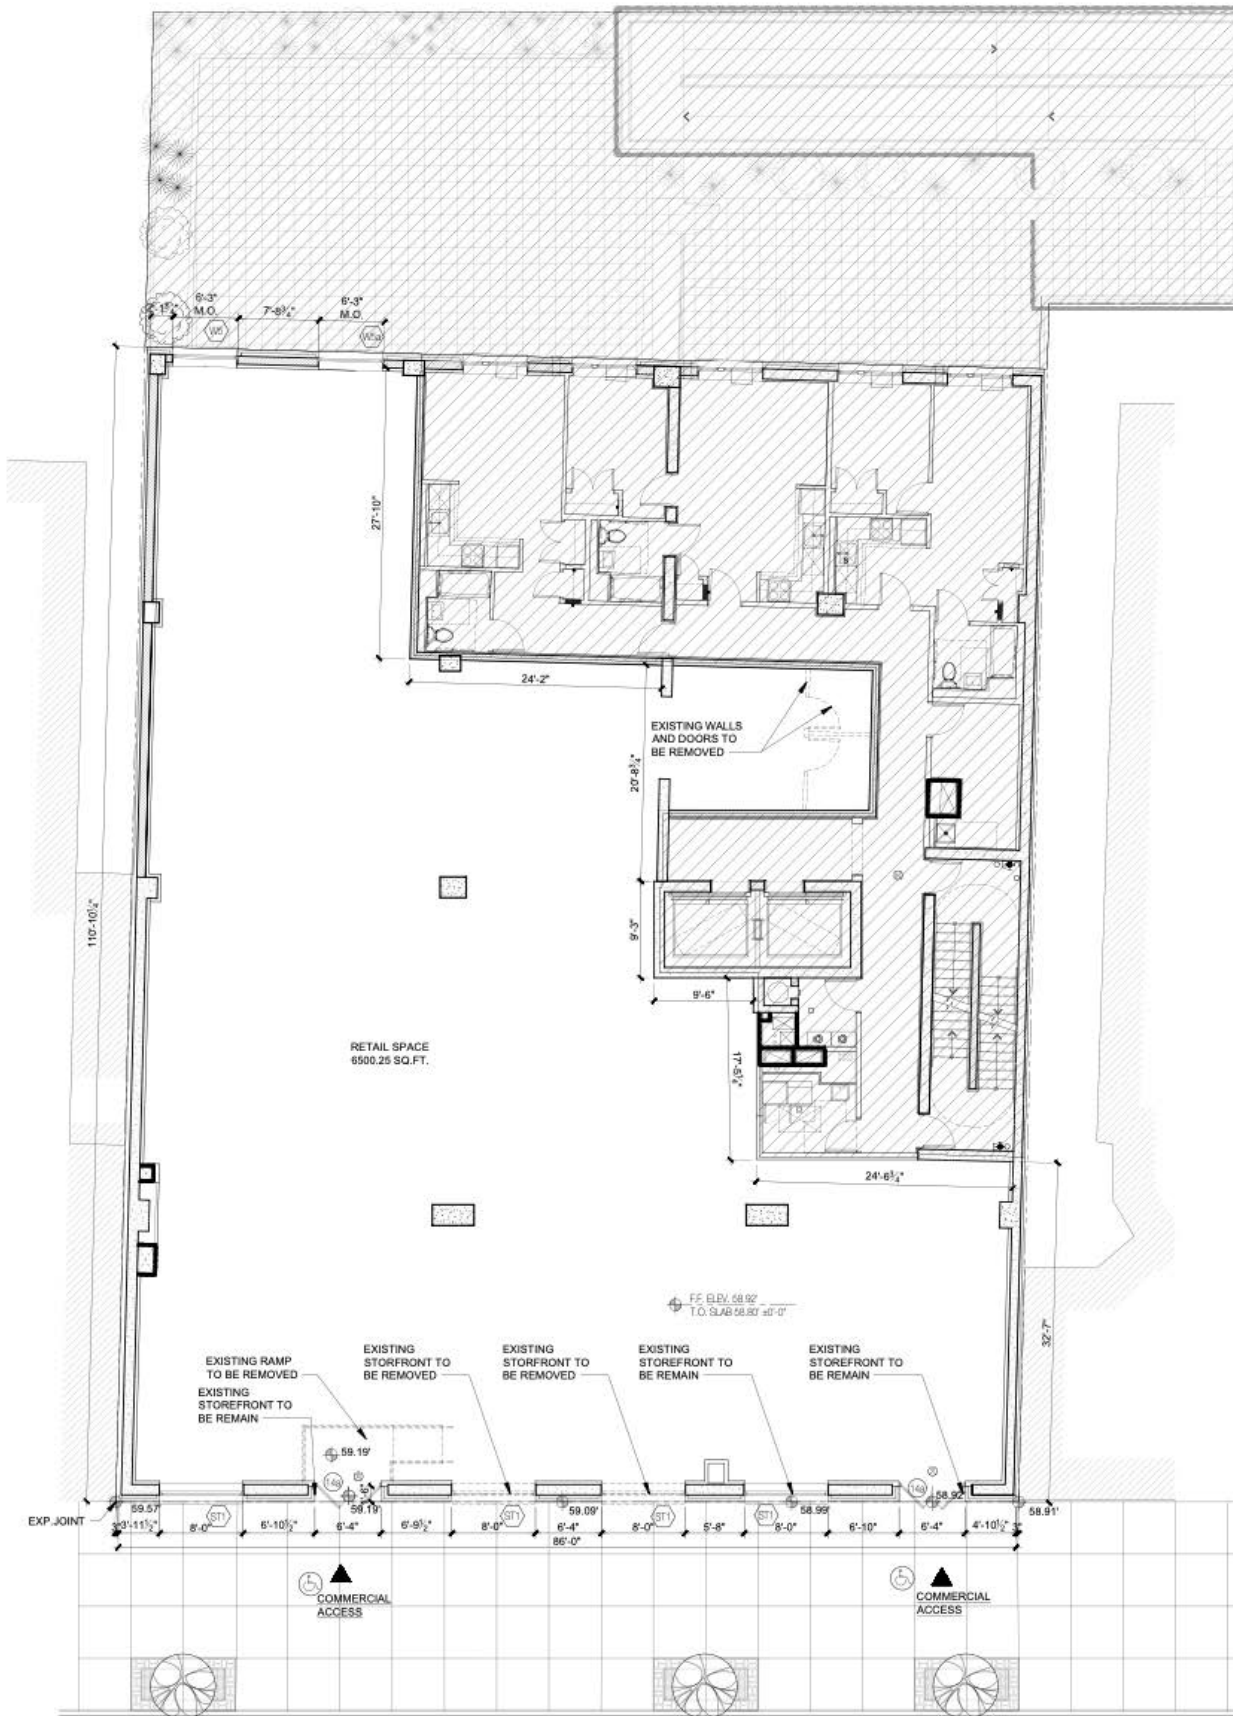

EXISTING 1ST FLOOR PLAN N
 SCALE: 1/8" = 1'-0"

EAST TREMONT AVE.

East Tremont Avenue